



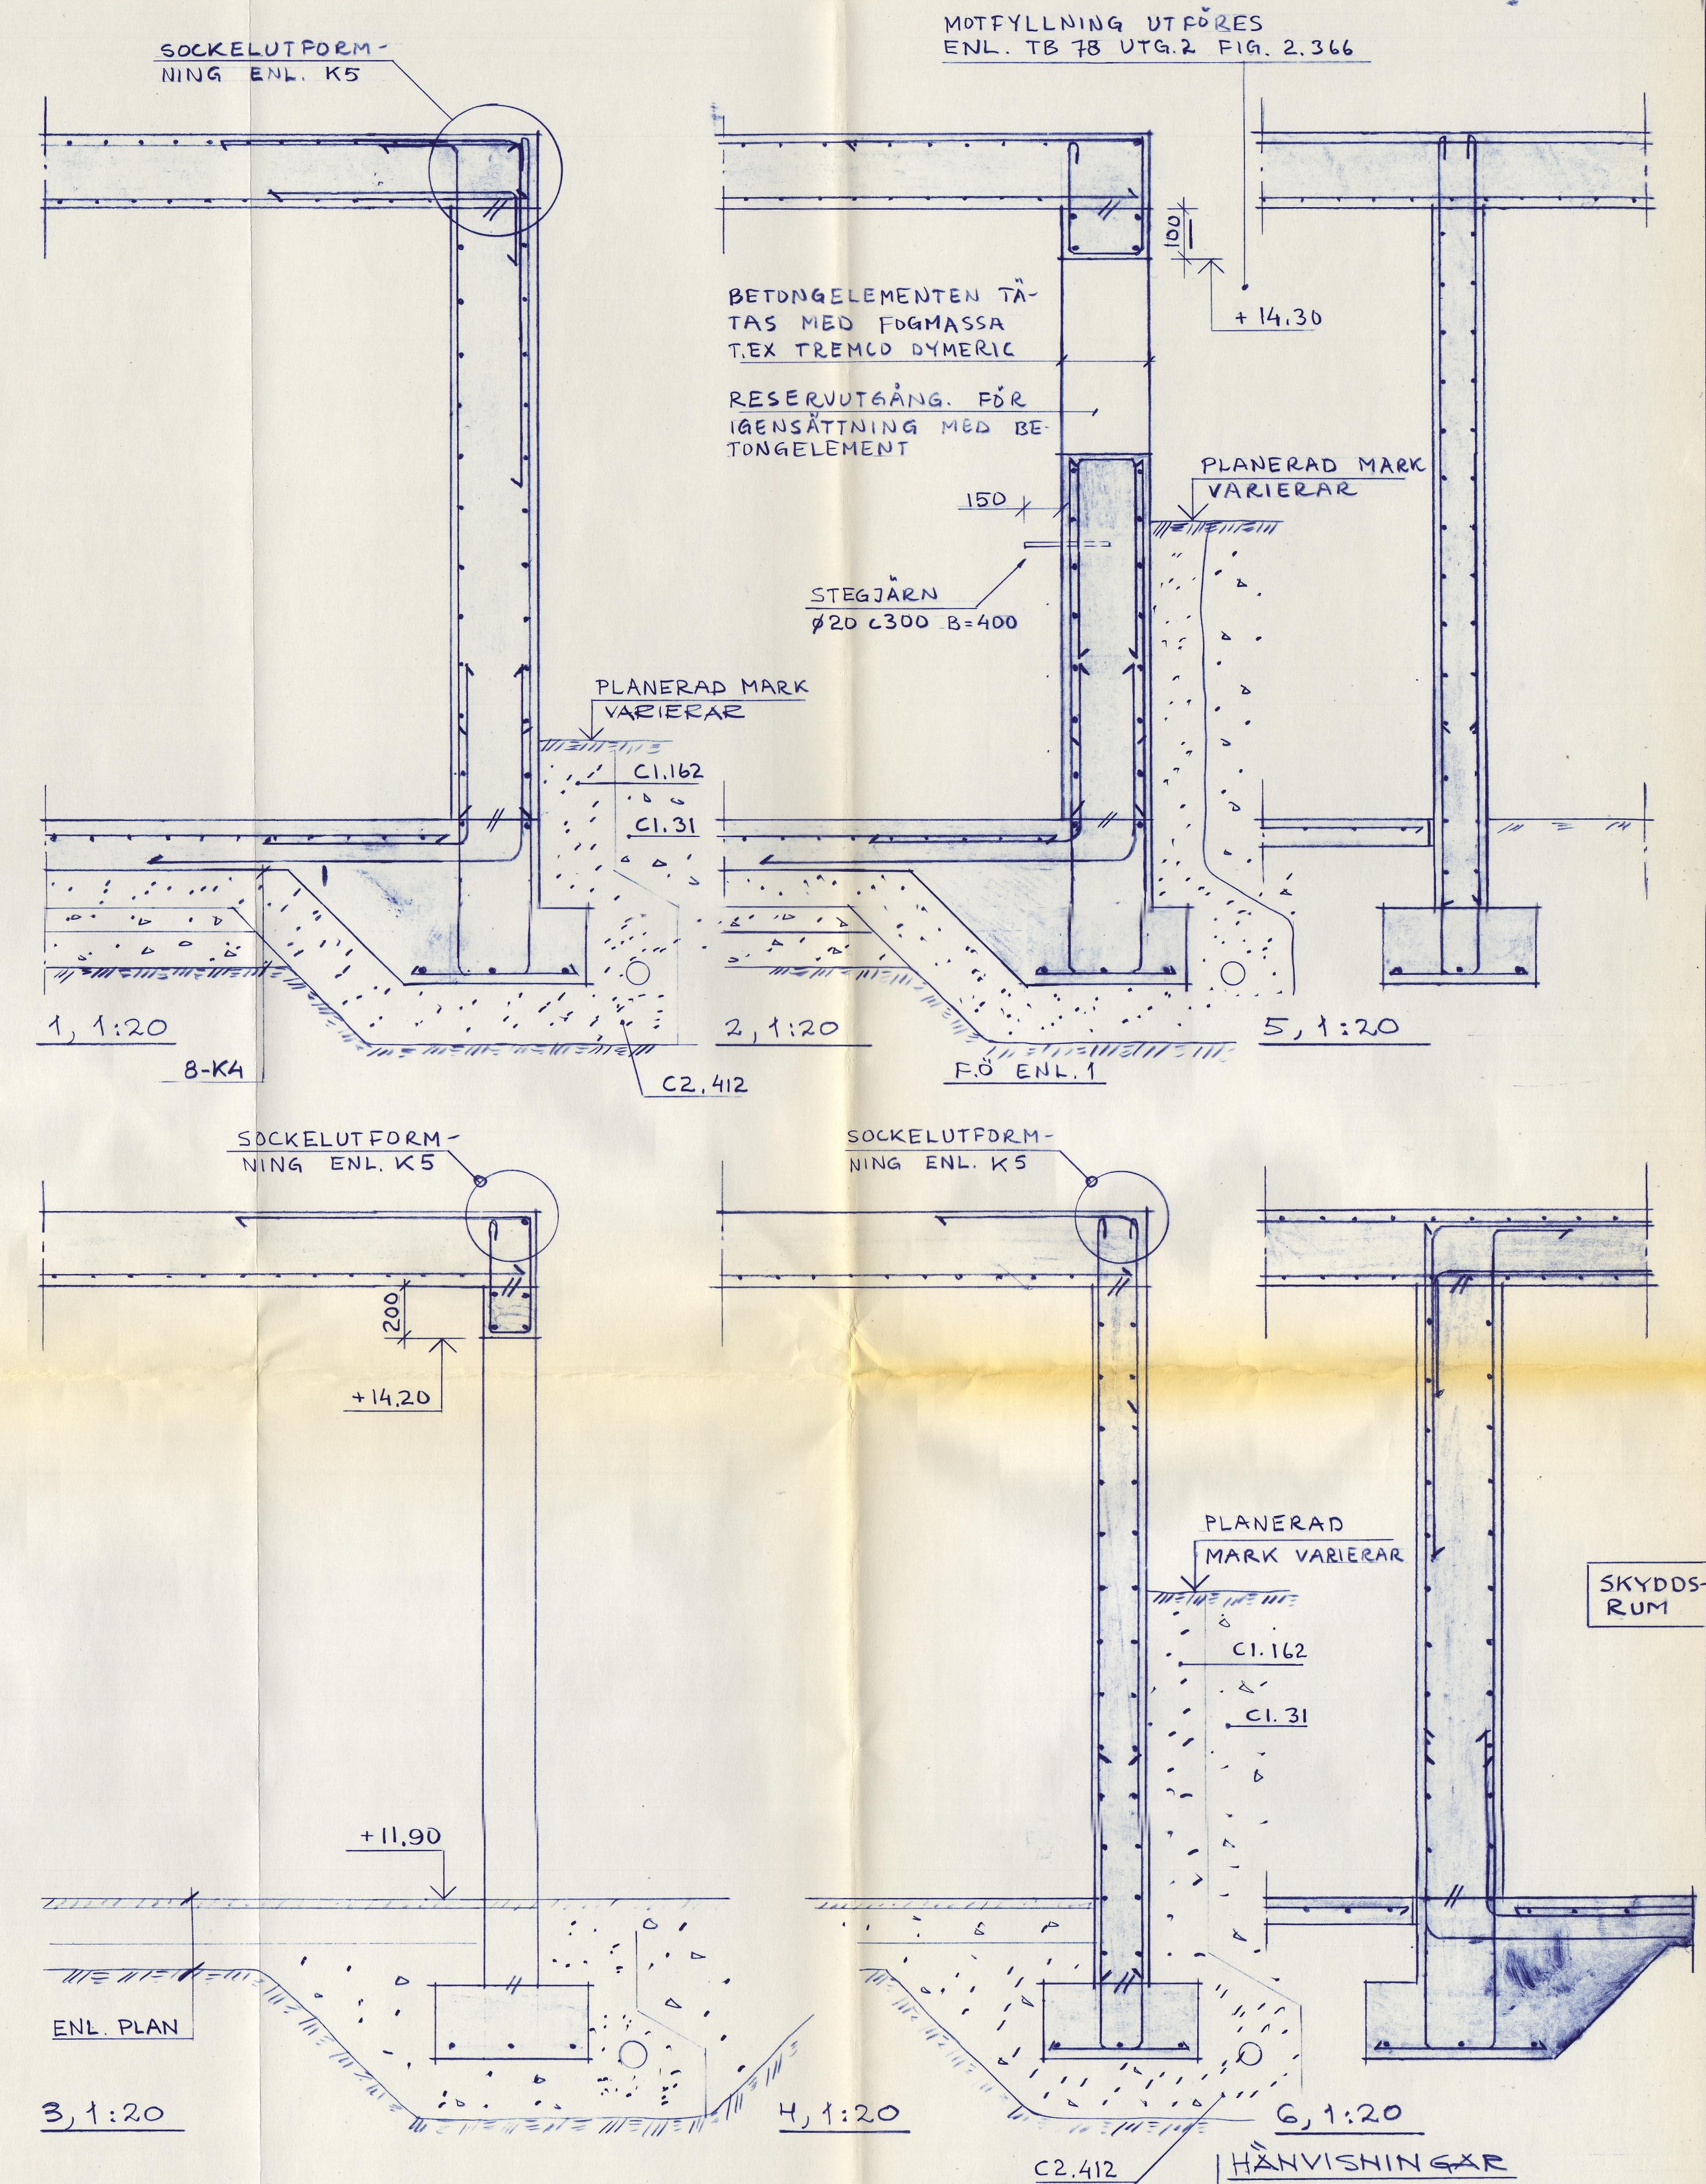

BYGGHANDLING

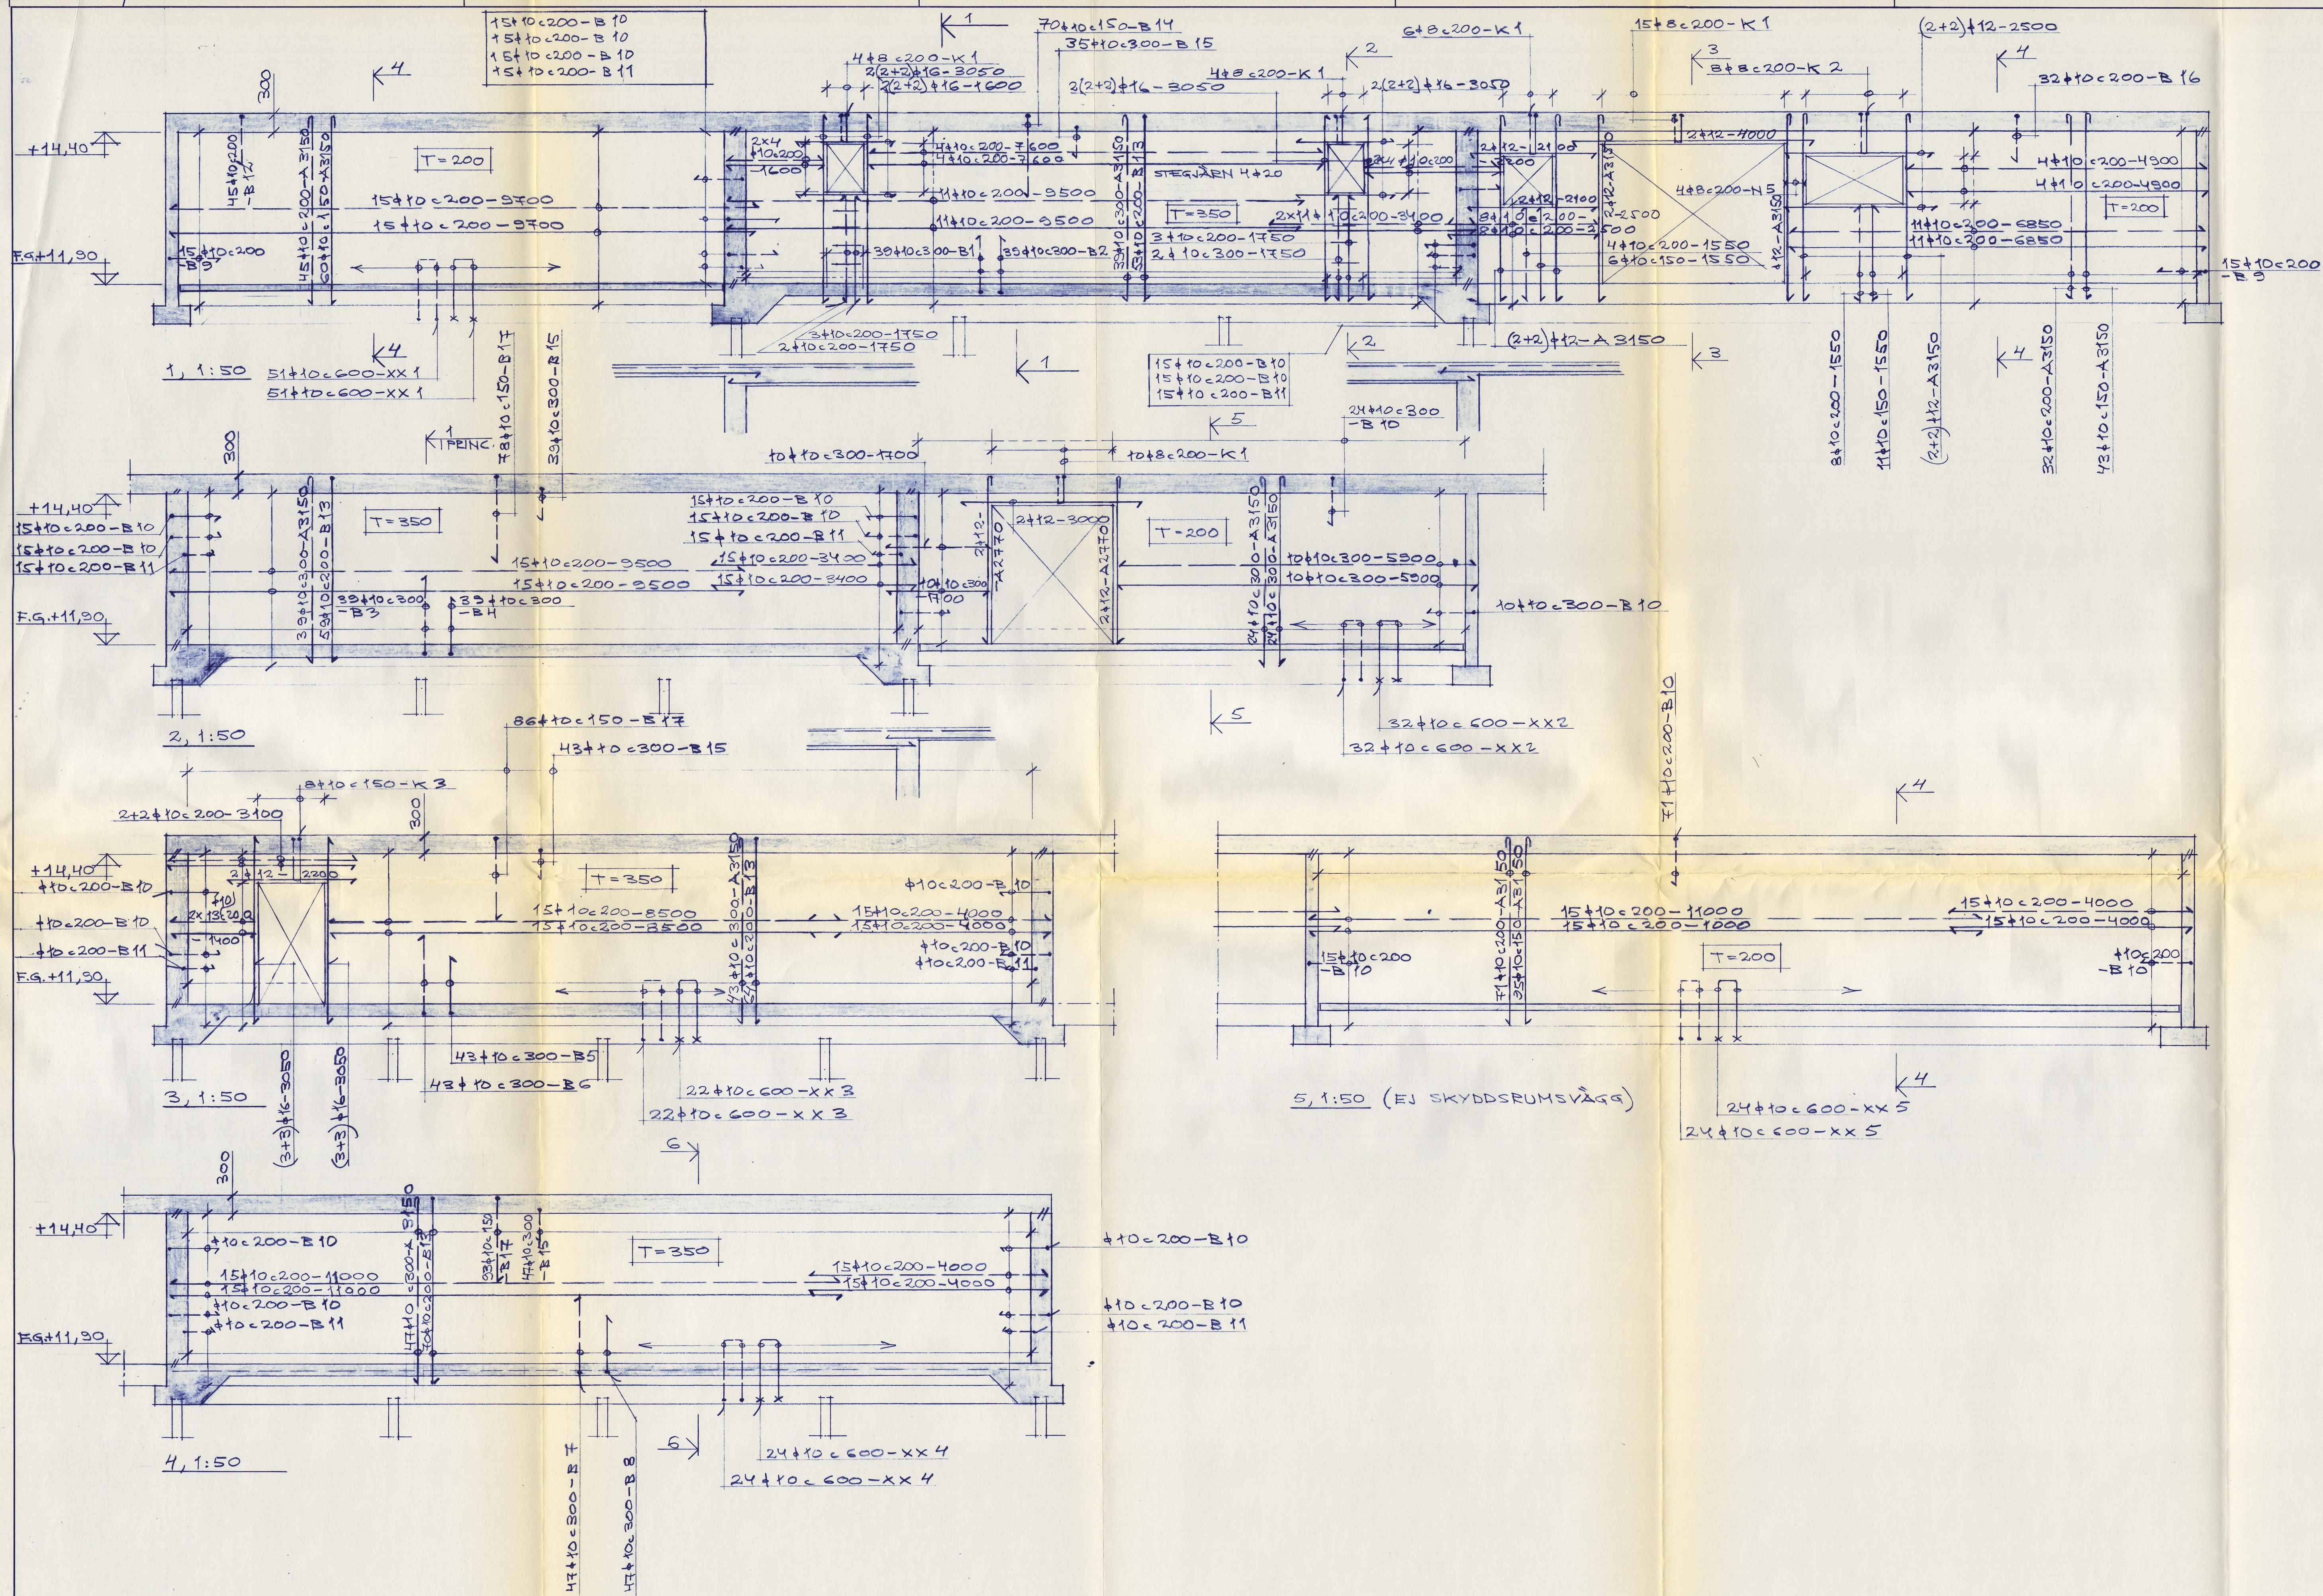

BOX 512, 17229 SUNDYBERG, TELEFON 087338500

REG. ANT. REGISTRERINGEN AVSER SIGN. DATUM

BYGGHANDLING 890811

REG. ANT. REGISTRERINGEN AVSER SIGN. DATUM

BYGGHANDLING 890811

FÖRESKRIFTER
GRUNDPLAN
BALKLAG ÖV. K.V.

K100
K100
K101

1989-09-06

1989-09-06

